


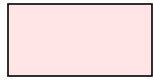

BASE BID (UPPER WALLS)



ADD ALTERNATE (LOWER WALLS)



ALTERNATE D
CLEAN GRANITE MASONRY



ADD ALTERNATE
(CLEAN BELL TOWER)

Cut granite coping. Cut back all joints between pieces and caulk with low modulus silicone sealant.

BELL TOWER HIGH ROOF (STEEP-SLOPE)

BELL TOWER LOW (FLAT) ROOF

SW STAIR TOWER ROOF

NE TOWER

Existing storm windows at lancet stained-glass windows to remain in place. Remove existing storm window perimeter sealant joints and extend new tuckpointing 1" +/- past face of storm window. Re-caulk perimeter joints with silicone sealant.

Existing steel rod tie-backs. Protect during tuckpointing operations. Clean, re-caulk & re-paint.

Repair broken glass in storm windows. 1 window at Bell Tower & 1 window at Connector to Chapel Building.

2

1902 BUILDING - NORTHWEST VIEW


W&A

NTS


ST. MARK UNITED METHODIST CHURCH
1902 BLDG. EXTERIOR MAINTENANCE
W&A: 21-01169-100-01, CMJ, 3/3/23



BASE BID (UPPER WALLS)

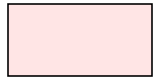

ADD ALTERNATE (LOWER WALLS)

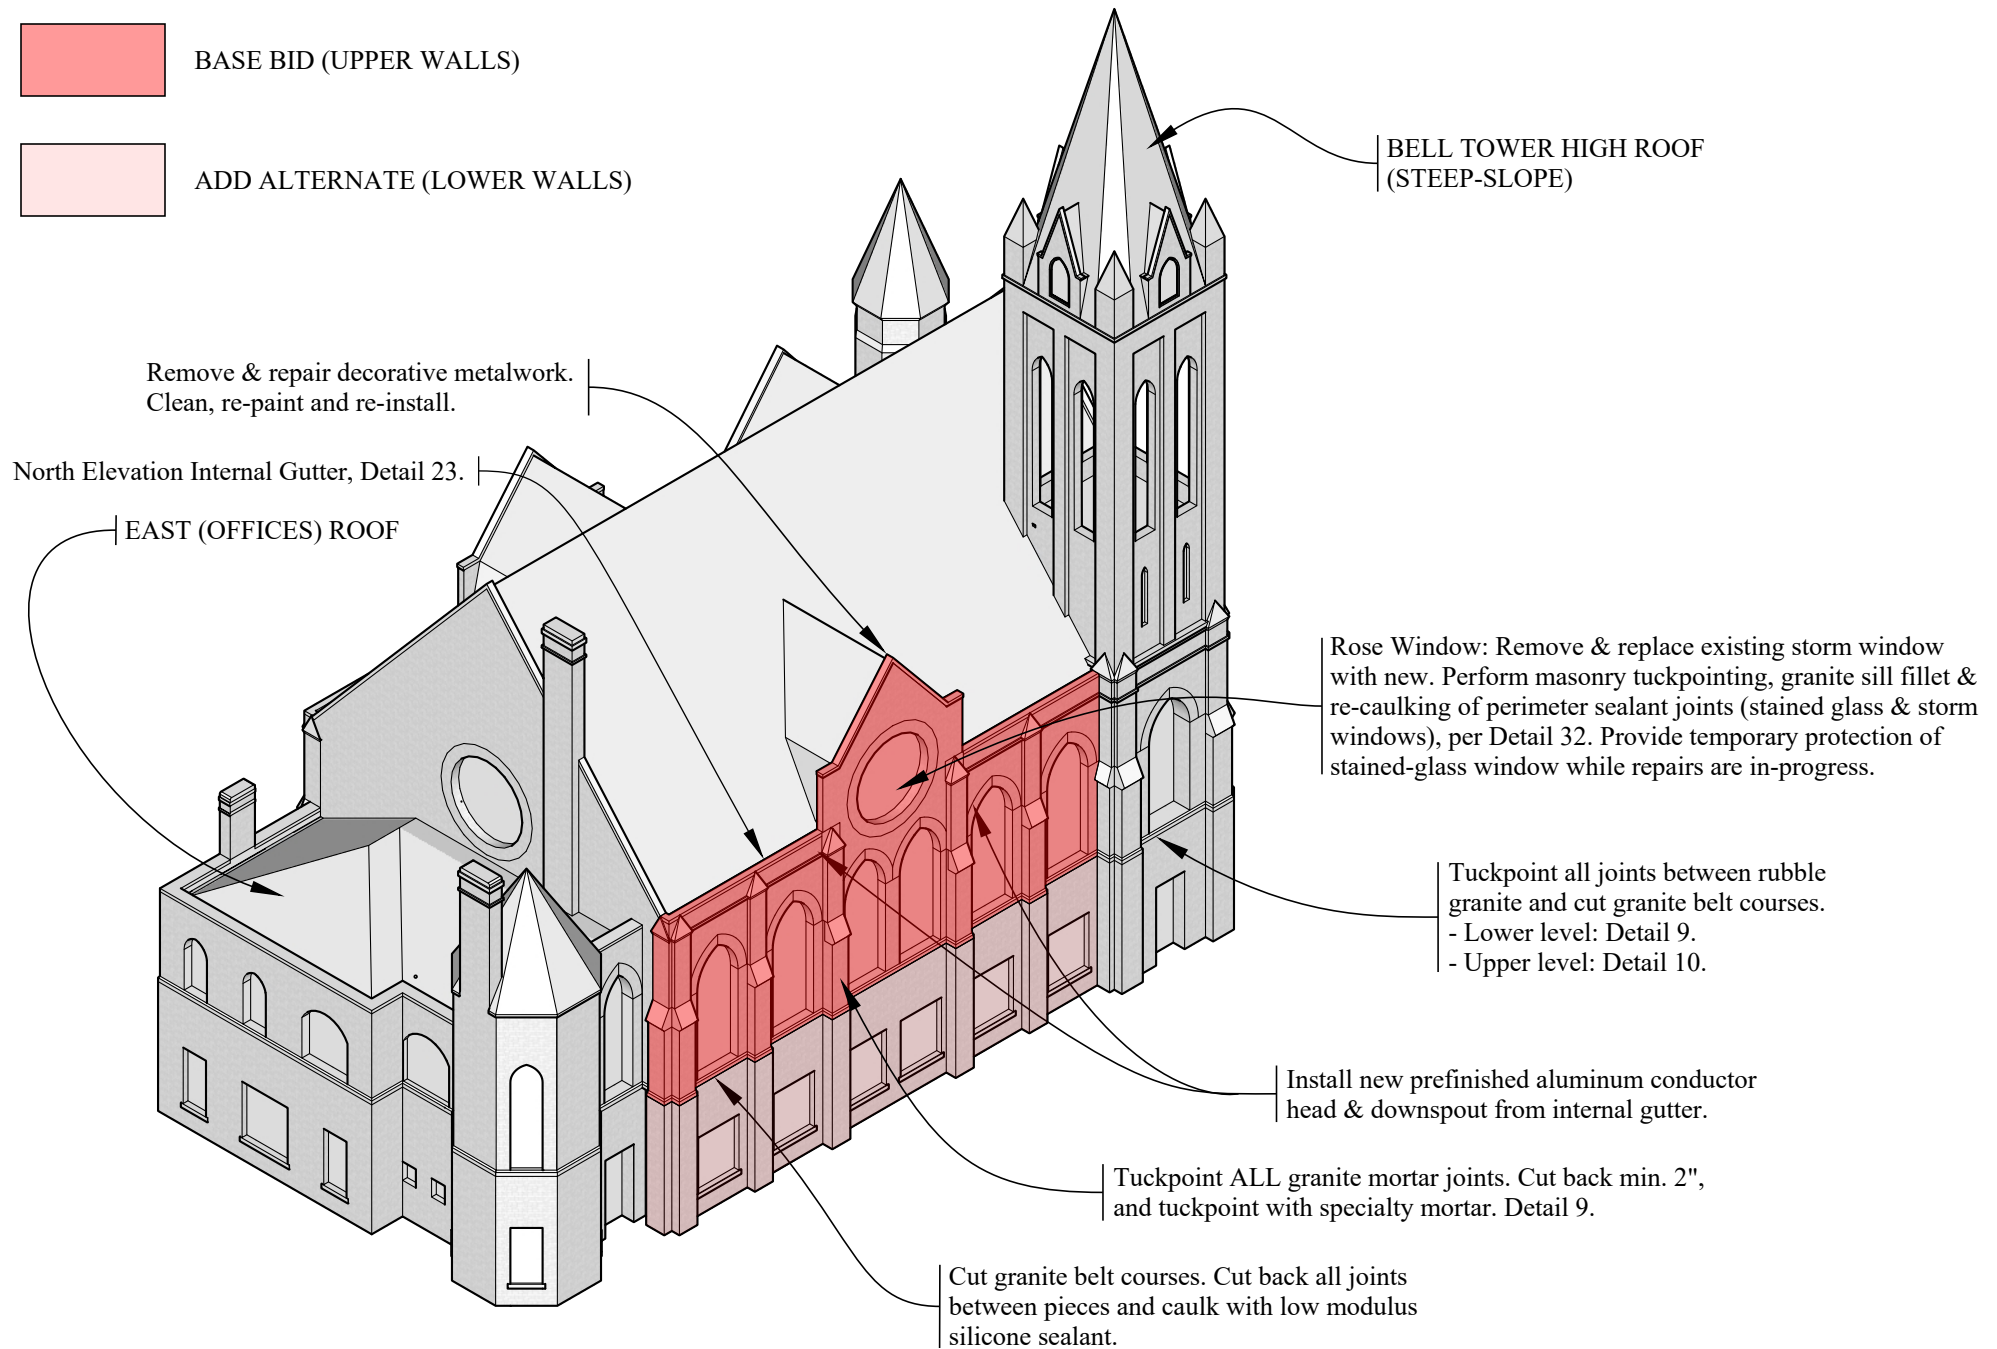

3
W&A

1902 BUILDING - NORTHEAST VIEW

NTS

ST. MARK UNITED METHODIST CHURCH
 1902 BLDG. EXTERIOR MAINTENANCE
 W&A: 21-01169-100-01, CMJ, 3/3/23